


# KIVALINA RELOCATION PROJECT

## KIVALINA, ALASKA

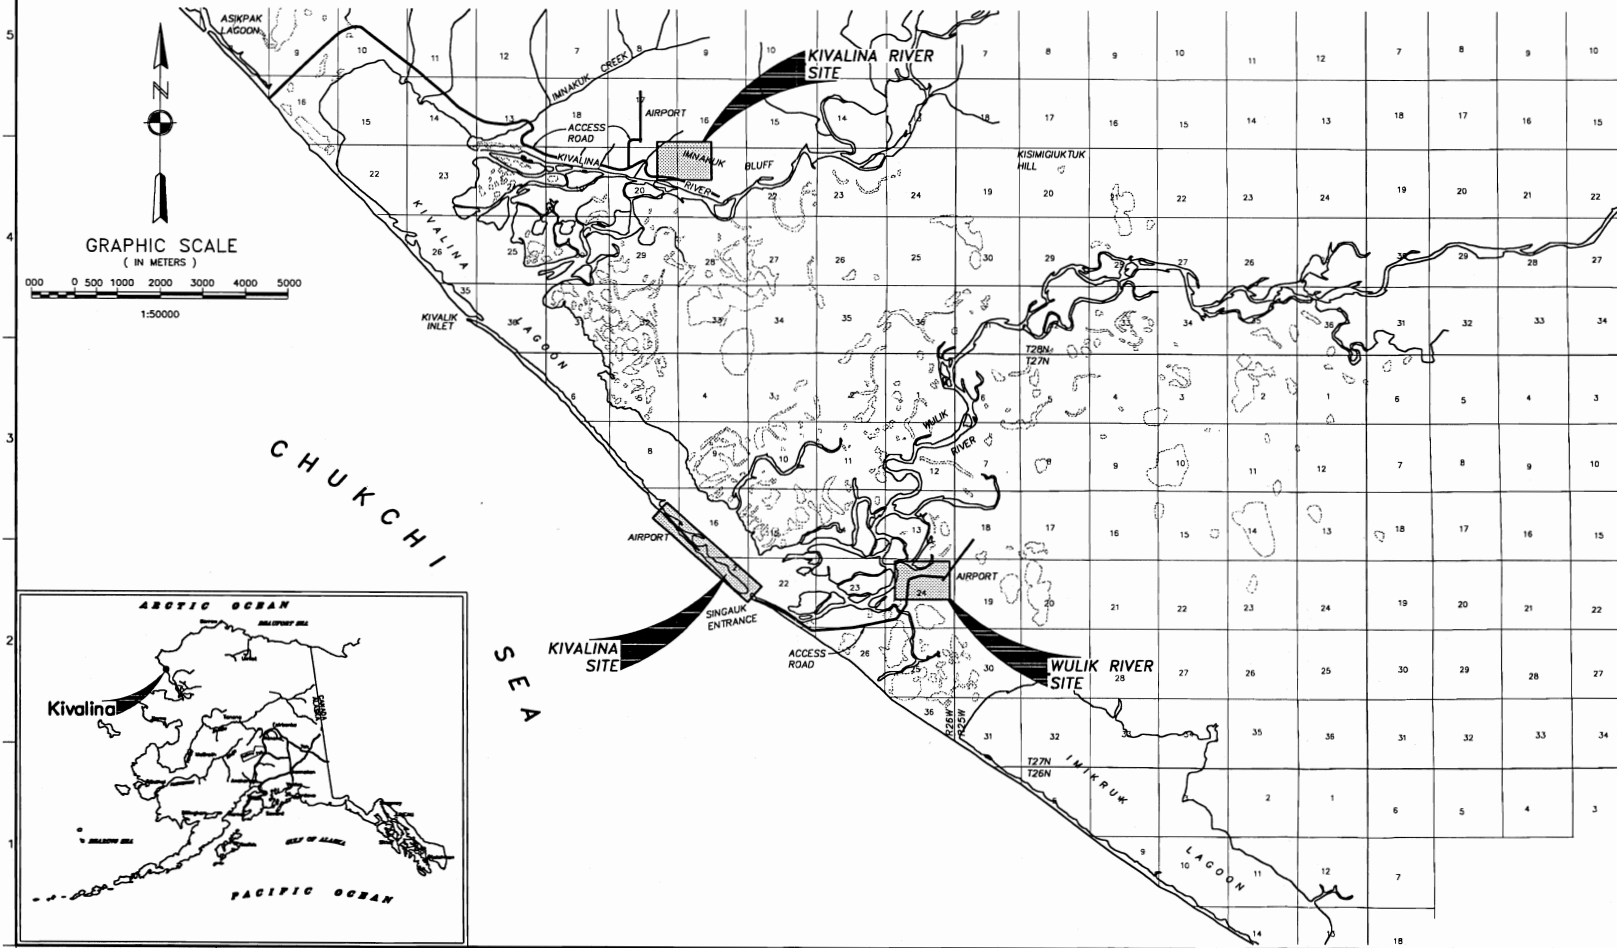

CONTRACT NO.	
CONTRACTOR	
DATE	
PROJECT NAME	
SCALE	
DATE	

NO.	DATE	BY	REVISION

DATE: 10/18/00  
 DRAWN BY: [Name]  
 CHECKED BY: [Name]  
 U.S. ARMY ENGINEER DISTRICT  
 CORPS OF ENGINEERS  
 ANCHORAGE, ALASKA  
 INV. NO. DACAB5-99-B-0000

KIVALINA RELOCATION PROJECT  
 SITE LOCATION MAP

Reference number:  
 1-1  
 Sheet 1 of 7